

Wyatt Basement  
Renovation




SEAL:

**REVISIONS:**  
Client Review 3.31.09  
ISSUE FOR CONSTRUCTION 4.2.09

Project number 09.105  
Date 3.14.09  
Drawn by MSW  
Checked by MSW

**A1.0**

Scale As indicated

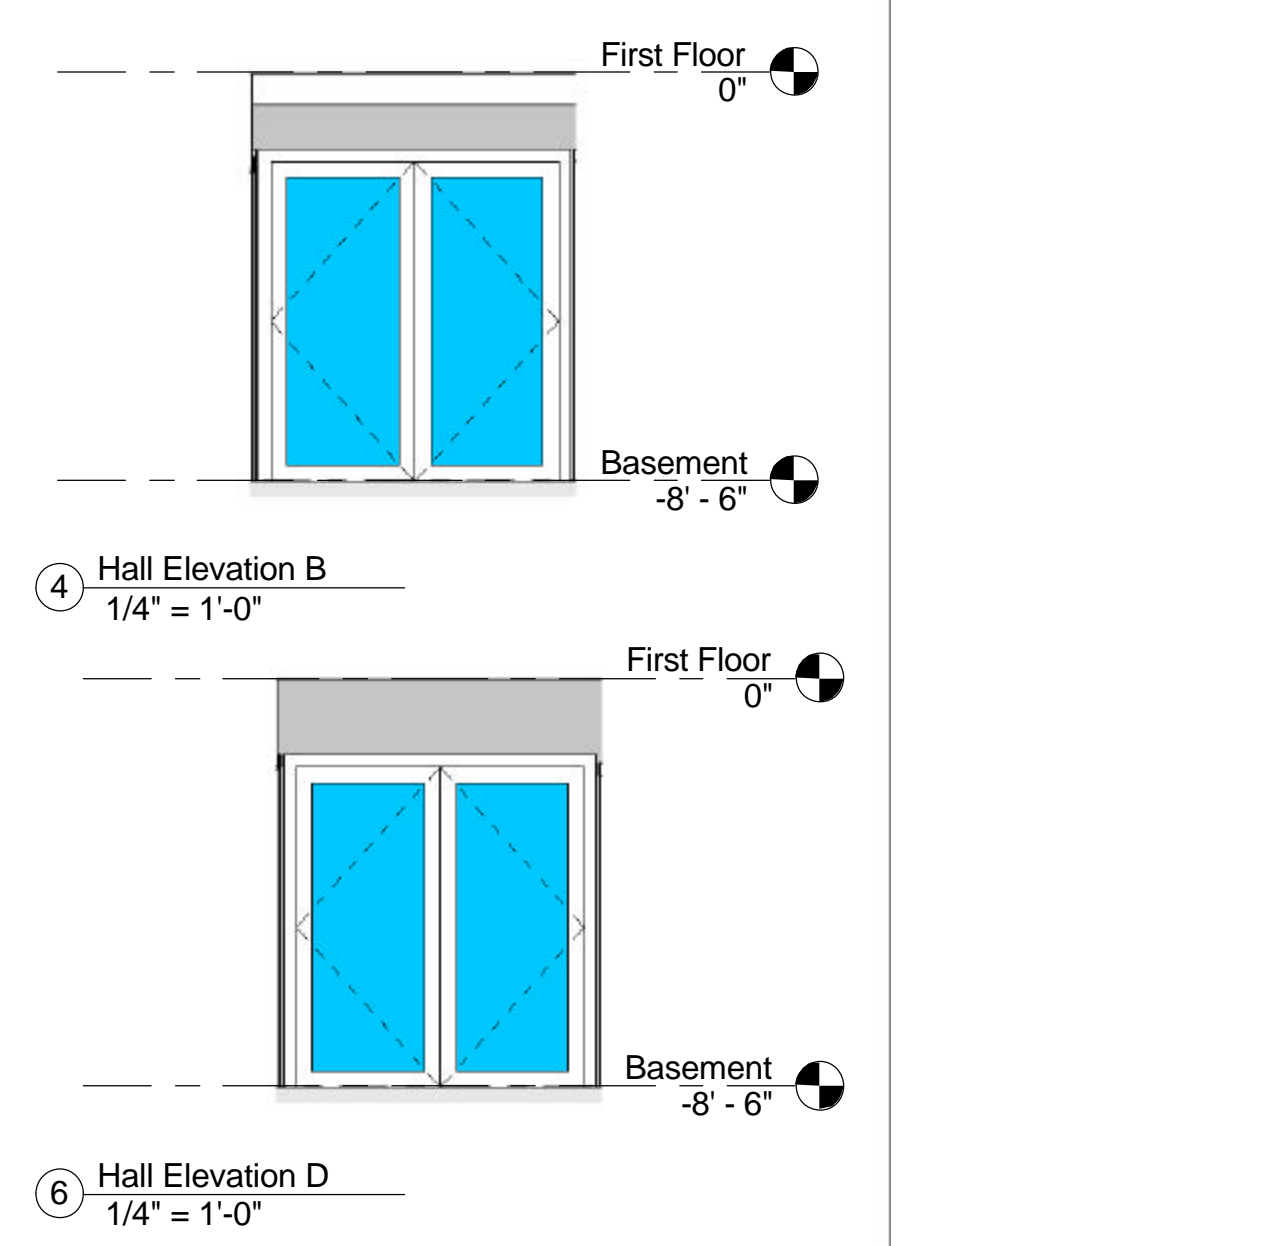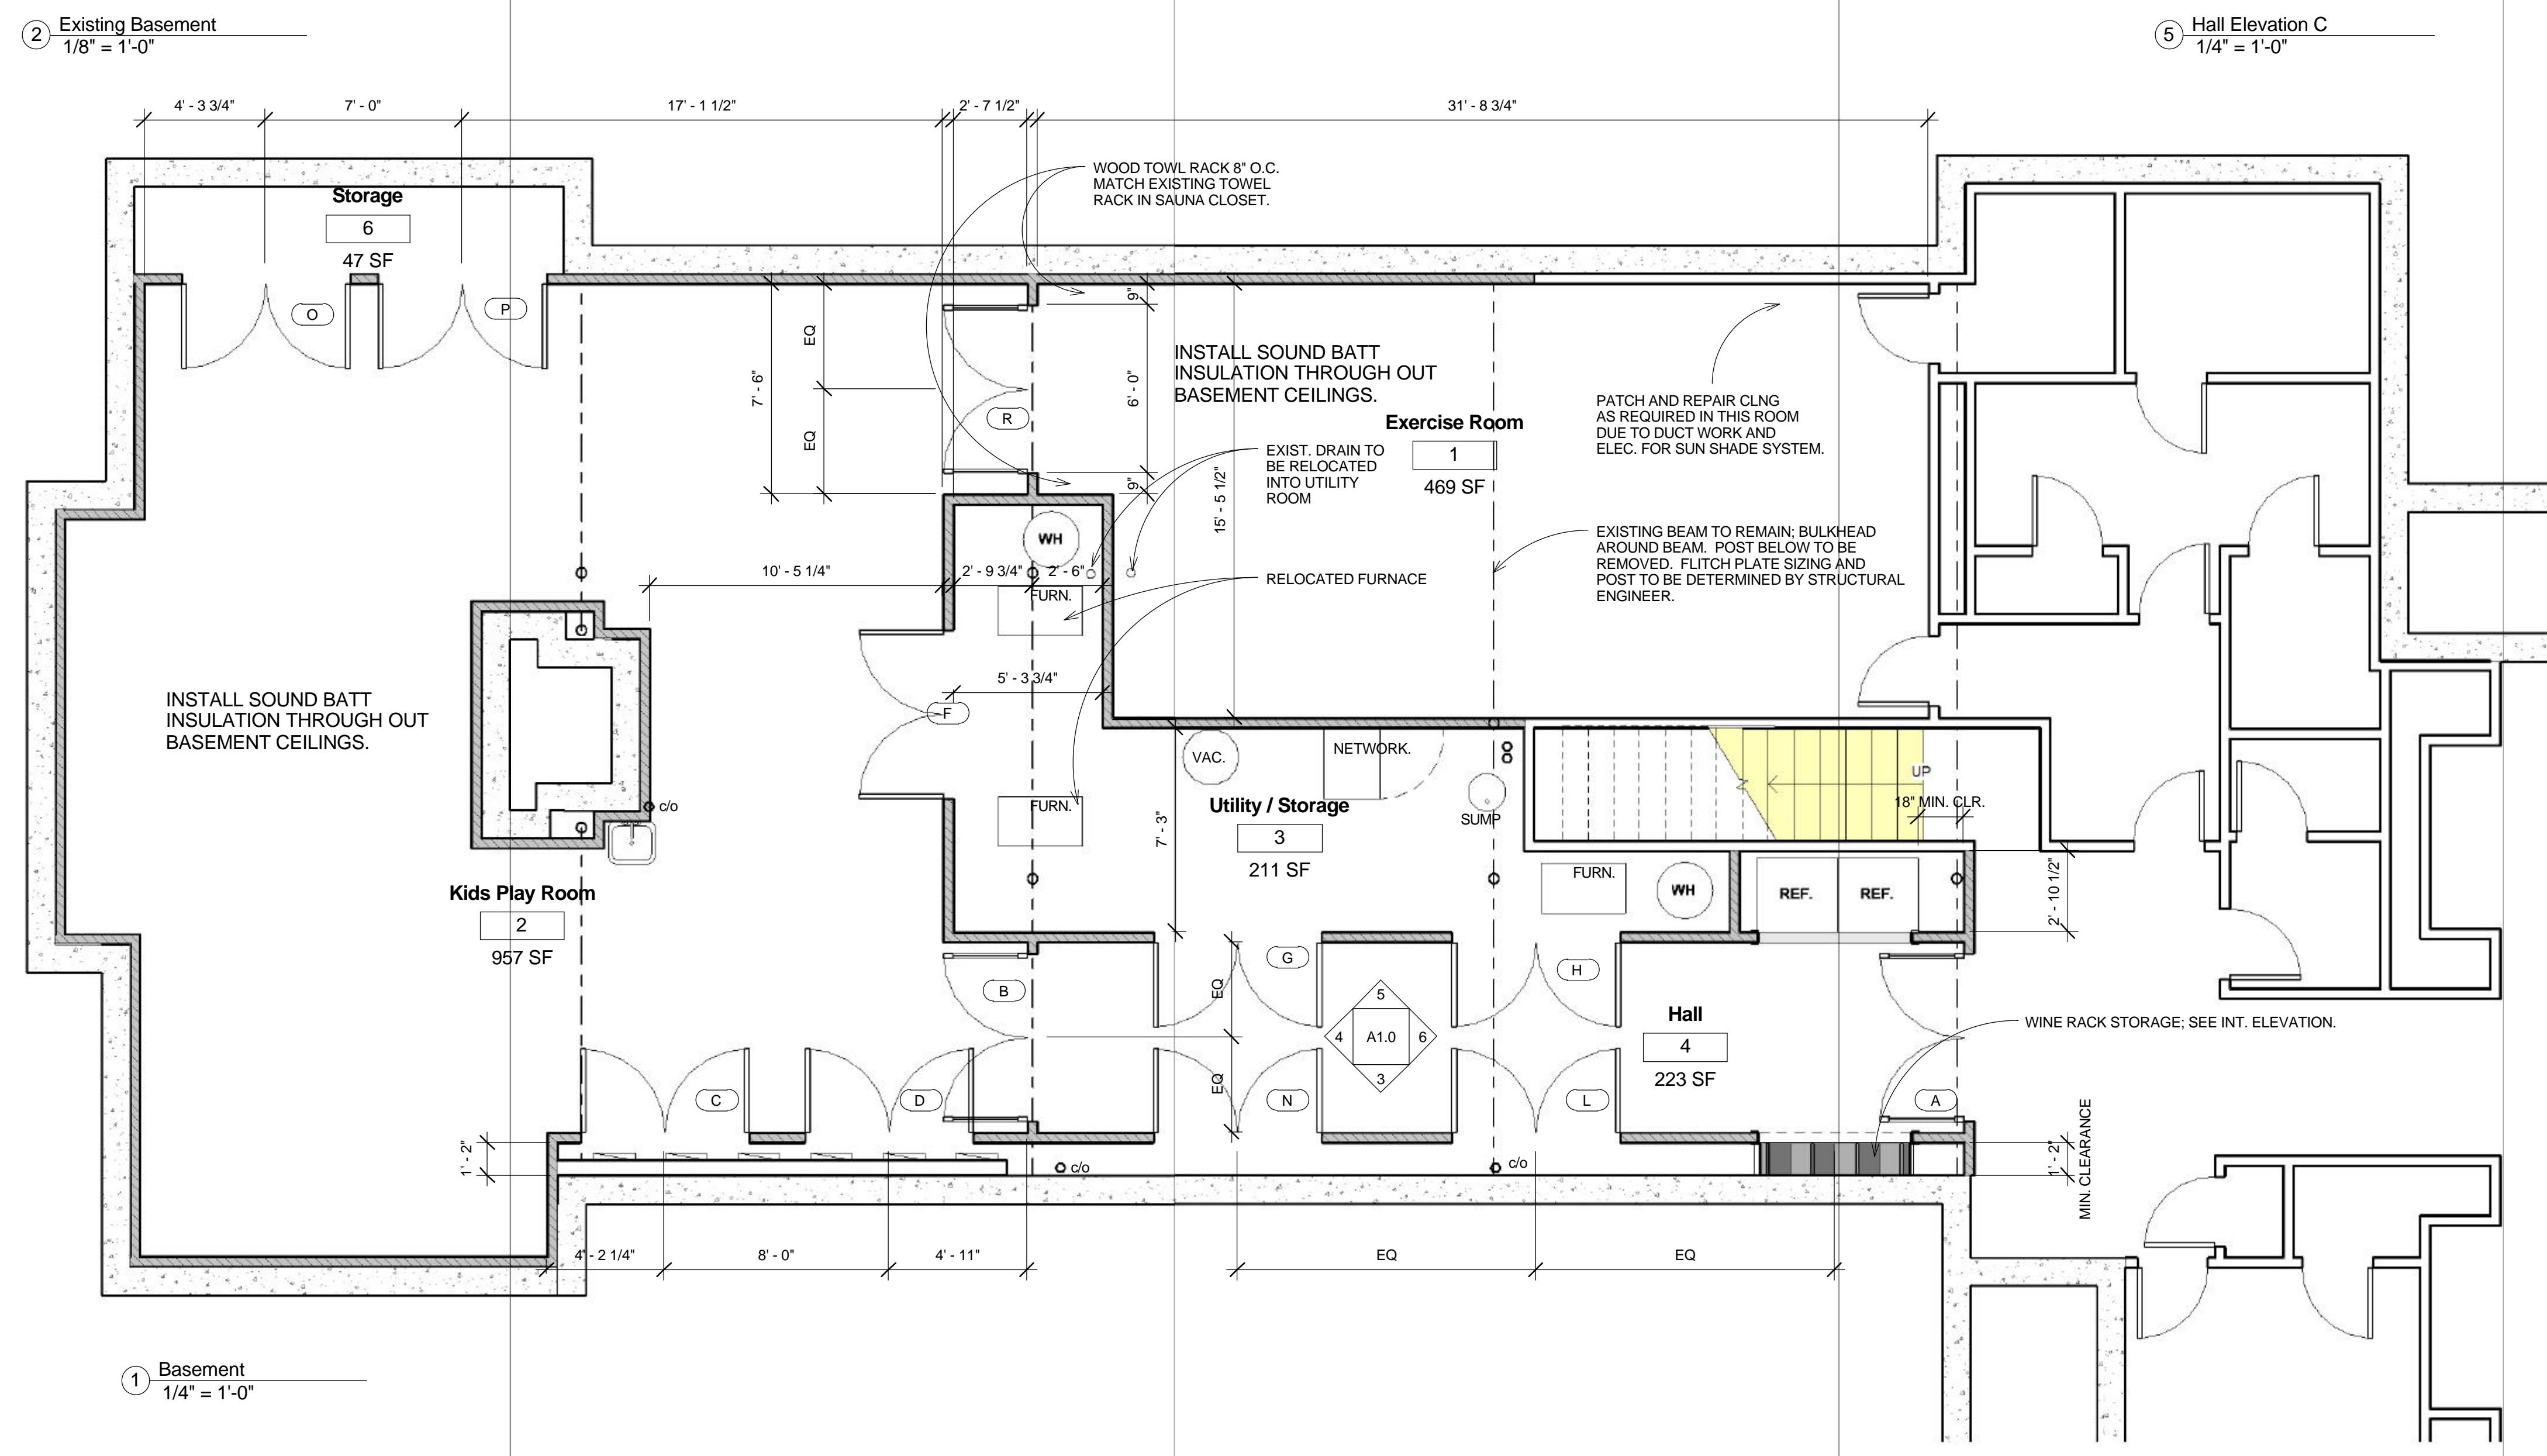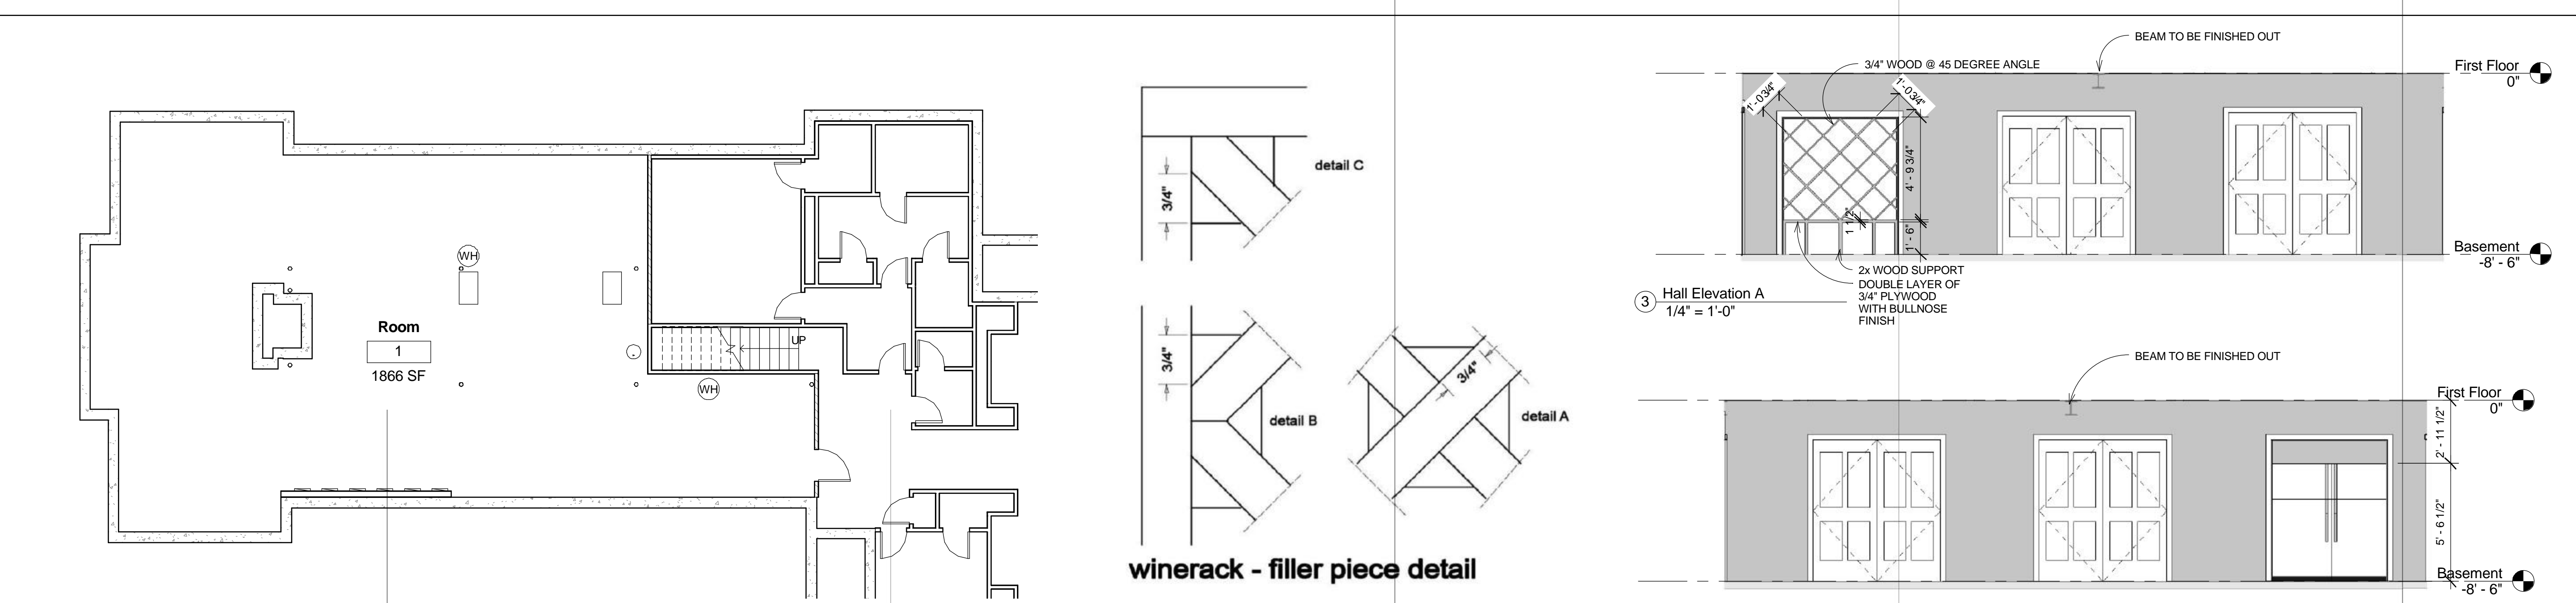

Door Schedule			
Door Number	Door Size	Description	Finish Comments
A	72" x 80"	Ptd. Match existing sticking	Light Frosted Glazing.
B	72" x 80"	Ptd. Match existing sticking	Light Frosted Glazing.
C	72" x 80"	Ptd. Match existing door pattern	
D	72" x 80"	Ptd. Match existing door pattern	
F	72" x 80"	Ptd. Match existing door pattern	
G	72" x 80"	Ptd. Match existing door pattern	
H	72" x 80"	Ptd. Match existing door pattern	
L	72" x 80"	Ptd. Match existing door pattern	
N	72" x 80"	Ptd. Match existing door pattern	
O	72" x 80"	Ptd. Match existing door pattern	
P	72" x 80"	Ptd. Match existing door pattern	
R	72" x 80"	Ptd. Match existing sticking	Light Frosted Glazing.

Signature: \_\_\_\_\_ Date: \_\_\_\_\_